



DSC ORs / NCOs Md Accn, G+9 storey, One Block Of 40 Qtrs  
Chiloda, Gandhinagar



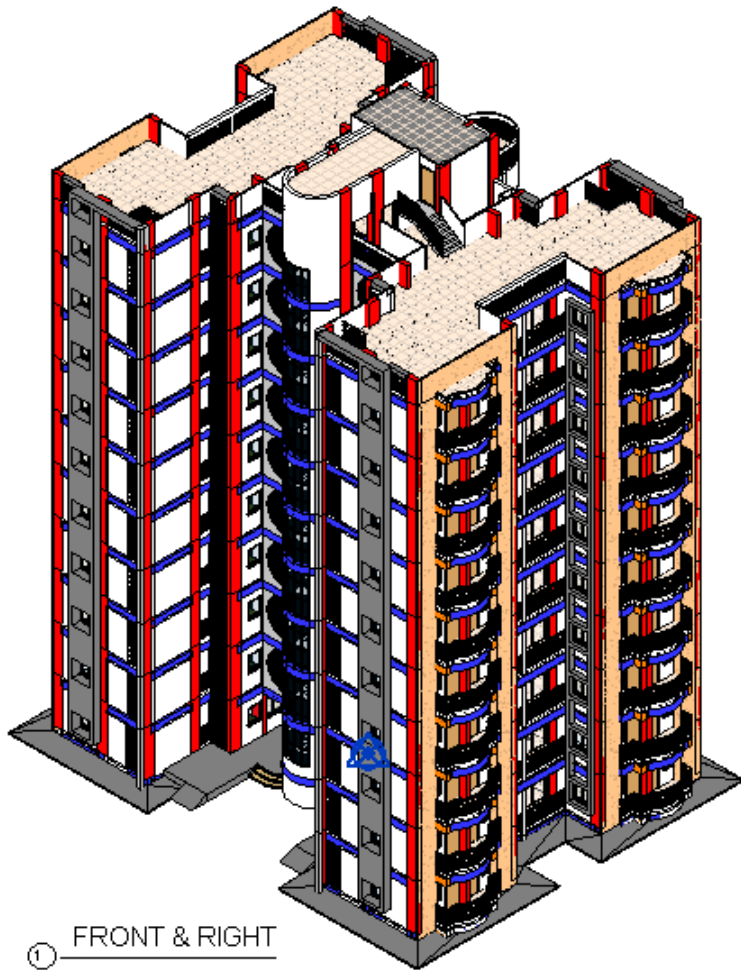

1 FRONT & RIGHT

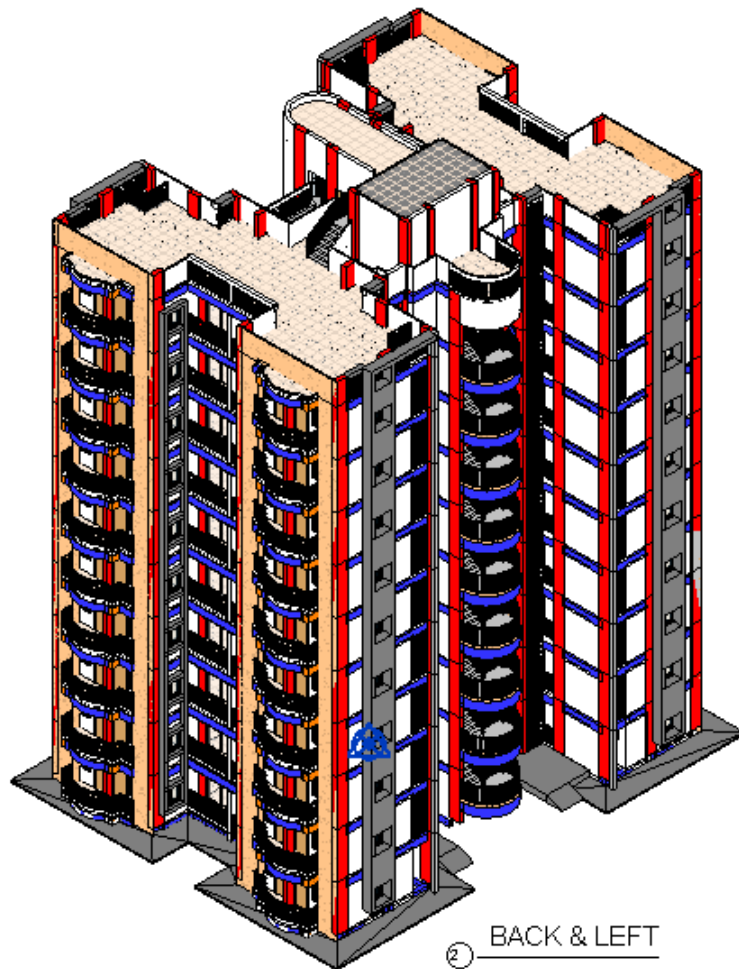

2 BACK & LEFT

PROPOSED CONSTRUCTION OF MARRIED ACCOMMODATION FOR DSC PERSONNEL AND NCS (E) .

NOTES:-

NO	REV.	DESCRIPTION	DATE




CONSULTANTS:  
 MARS Planning & Engineering Services Pvt. Ltd.,  



TITLE : 3D-View-1

DRAWN BY : P.S.S.	PROJ. NO. : 1182-1
DESIGNED BY : R.M.	DRG. NO. : 0502-10-061
CHECKED BY : R.M.	SCALE : N.T.S.
APPROVED BY : R.M.	DATE : 05/06/17 15:26 PM

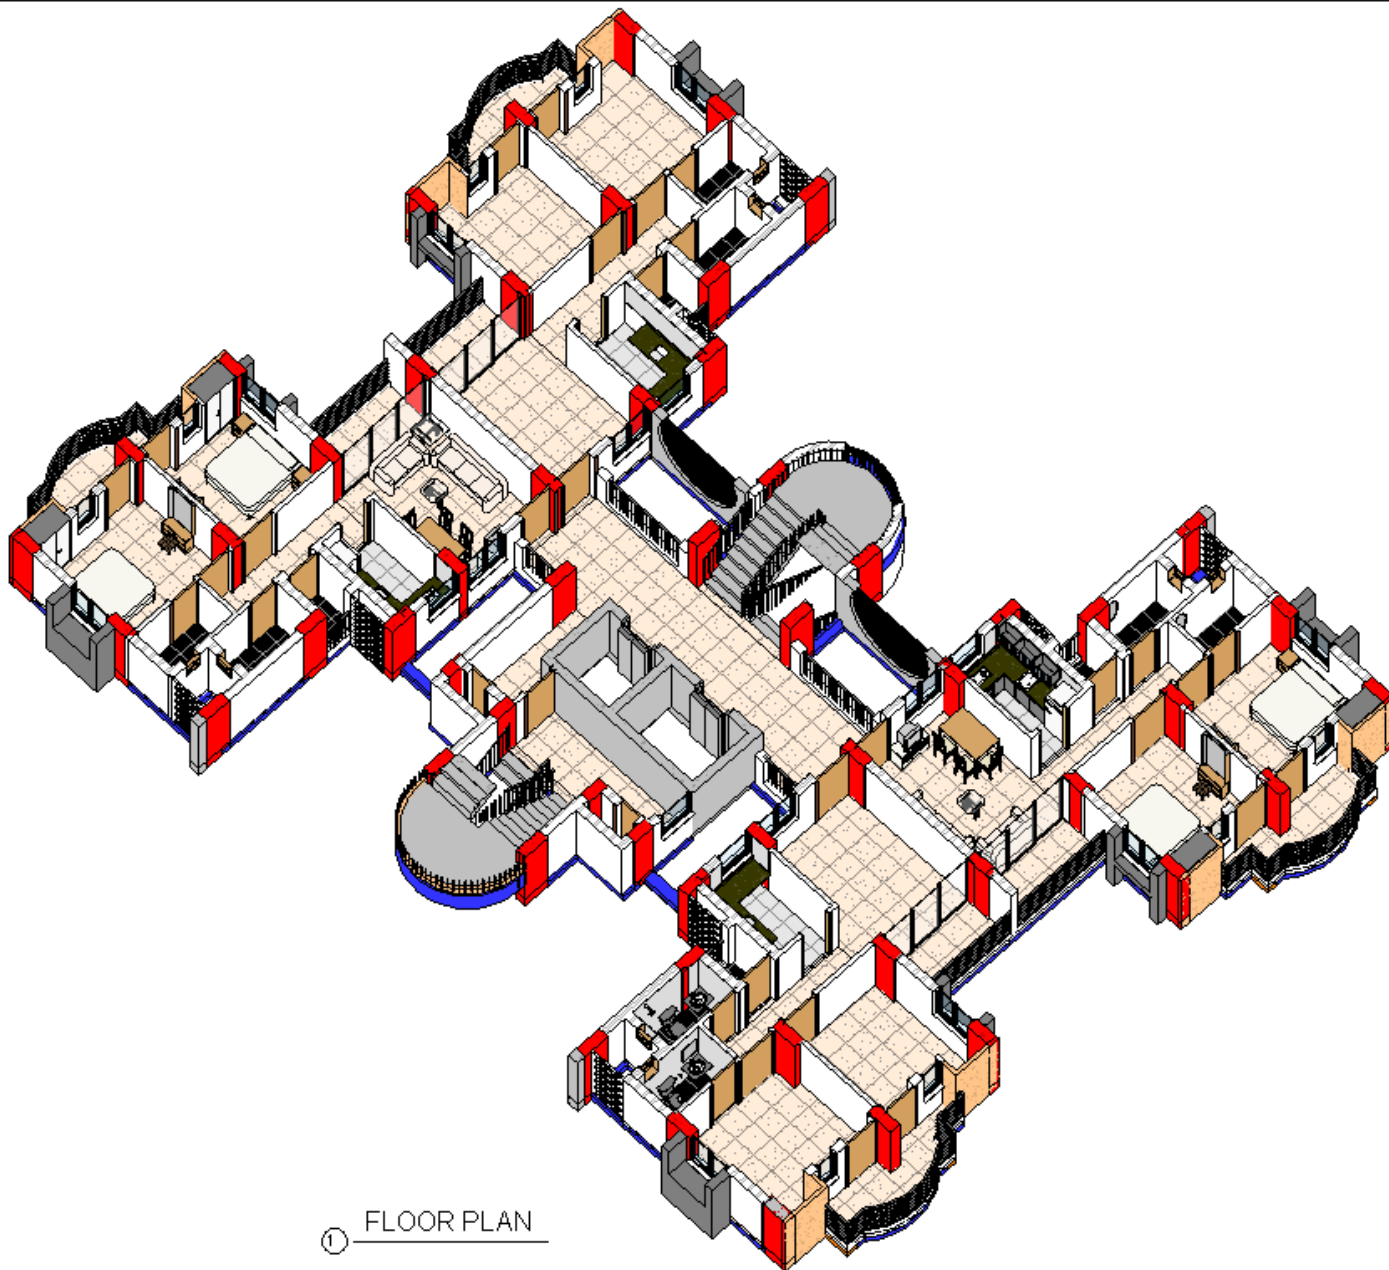

① FLOOR PLAN

PROPOSED CONSTRUCTION OF MARRIED ACCOMMODATION FOR DSC PERSONNEL AND NCs (E).

NOTES:-

DATE	REVISION



NAME OF WORK: PROPOSED CONSTRUCTION OF ARCHITECTURAL / STRUCTURAL DRAWINGS AND LAYOUTS FOR THE ACCOMMODATION FOR DSC PERSONNEL AND NCs (E) AT THE STATION CAMP.

CONSULTANTS: MARS  
 MARS Planning & Engineering Services Pvt. Ltd.  














TITLE: Floor Plan 3D-1

DRAWN BY: P.S.G.	PROJ. NO.: 1162-11
DESIGNED BY: S.H.	DWG. NO.: DRAC/1162-11
CHECKED BY: H.M.	SCALE: N.T.S.
APPROVED BY: H.M.	DATE: 04/06/2013 10:54

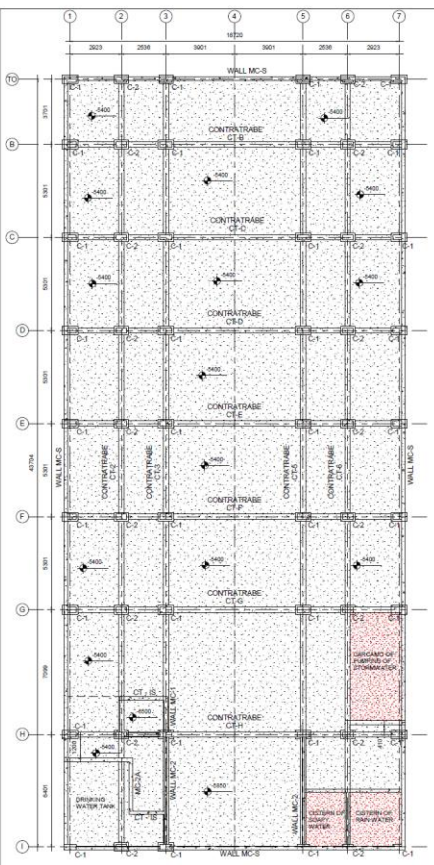

23 Basement-2 Detail Annotation  
1:100

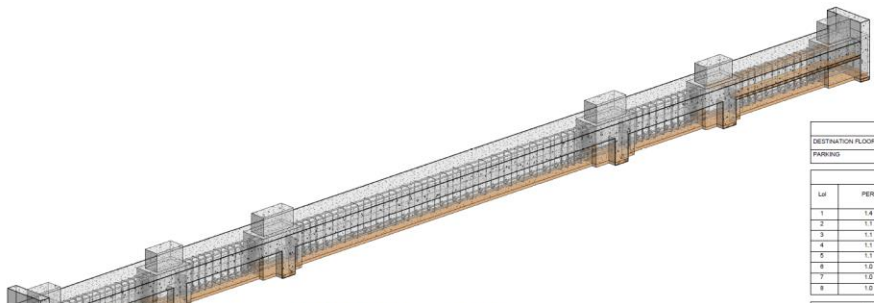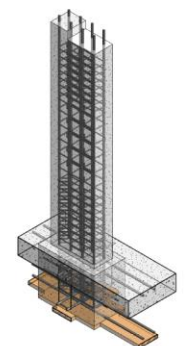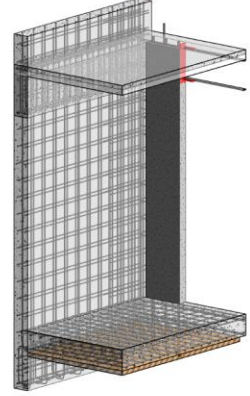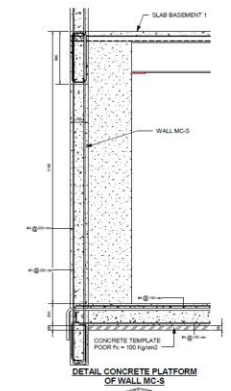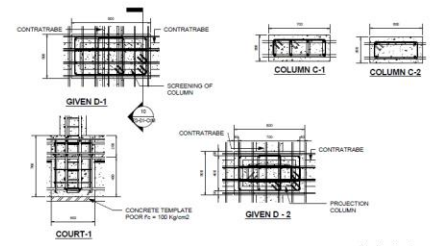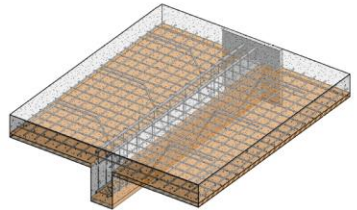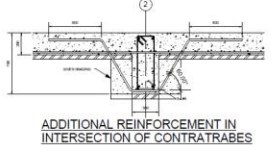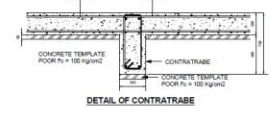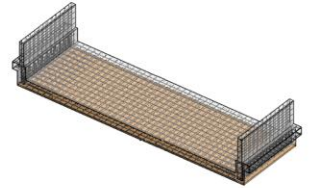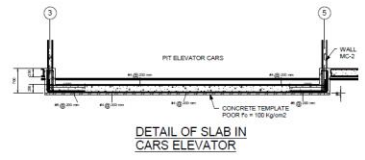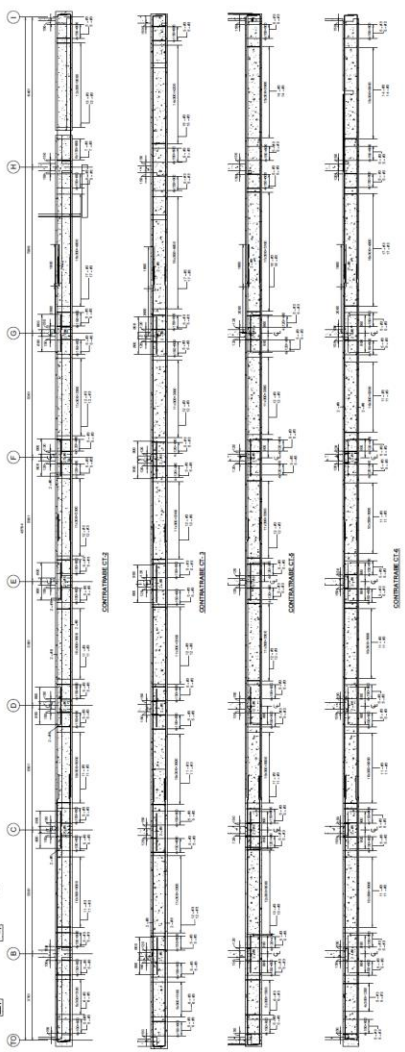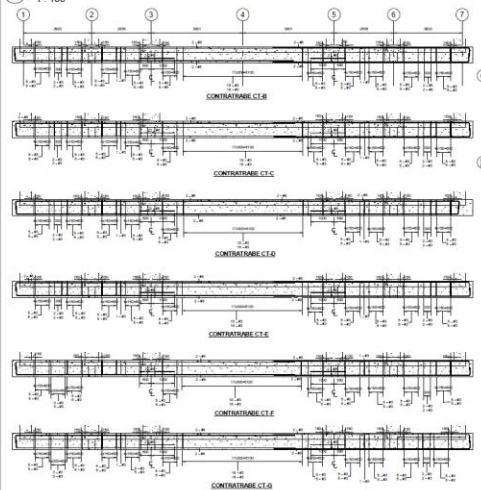


LIVE LOADS			
DESTINATION FLOOR	FINISH	W(kg/m <sup>2</sup> )	W(kg/m <sup>2</sup> )
PARKING		40.00	200.00

COMBINATIONS OF LOADS					
LIV	PERMANENT	WIND MAXIMUM	WIND INST	EARTHQUAKE HOR	EARTHQUAKE HOR (IMP)
1	1.4	1.4	1.1	1.1	
2	1.0		1.1	1.1	
3	1.1		1.1	1.1	
4	1.1		1.1	1.1	1.1 * 0.30
5	1.1		1.1	1.1 * 0.30	1.1
6	1.0	1.0	1.1	1.1	
7	1.0	1.0	1.0	1.0	
8	1.0	1.0	1.0	1.0	


**NOMENCLATURE**

- CASTLE OR COLUMN THAT IS UPROOTED AT THIS LEVEL.
- CASTLE OR COLUMN THAT IS TOPped AT THIS LEVEL.
- LOADBEARING CONCRETE MC THAT WAS UPROOTED AT THIS LEVEL.
- LOADBEARING CONCRETE MC IT FINISHES AT THIS LEVEL.



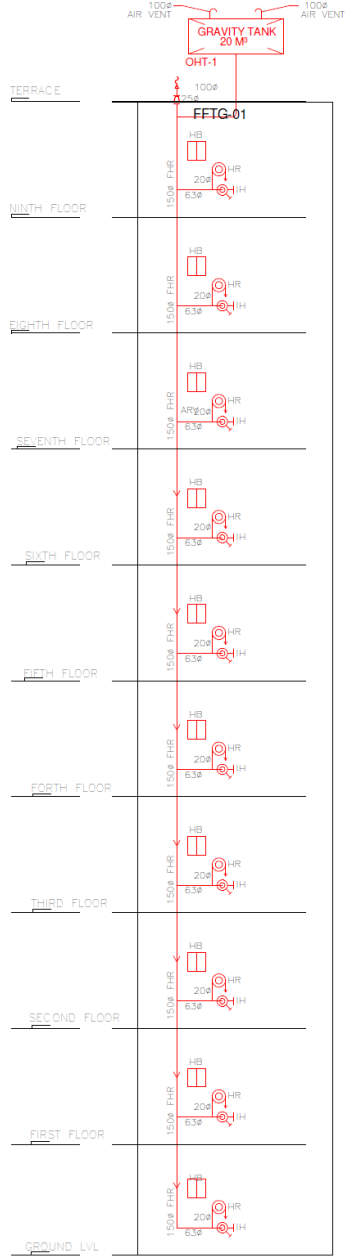


1 Schematic Flow Diagram Fire Protection  
1 : 125

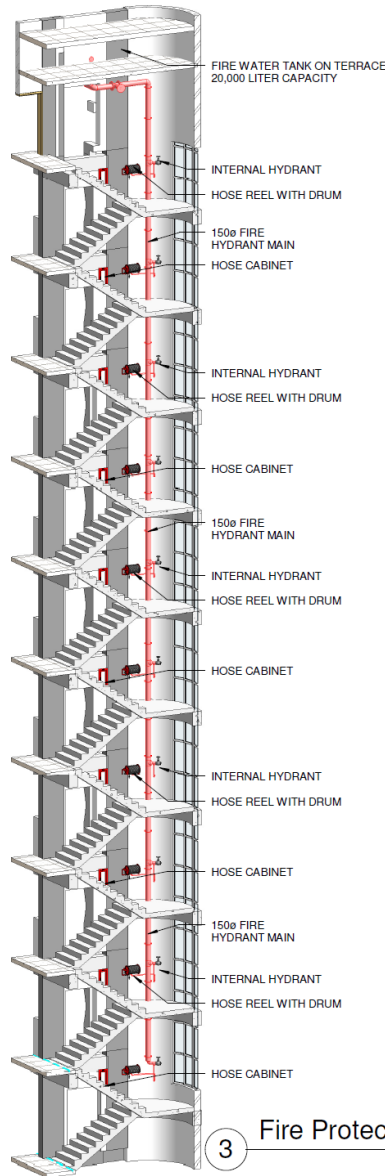

3 Fire Protection 3D  
1 : 125

LEGEND -


	INTERNAL HYDRANT - 63MMØ OBLIQUE FLANGED
	HOSE REEL WITH DRUM
	M.S. FABRICATED HOSE BOX 300MM X 600MM X 450MM
	AIR RELEASE VALVE
	25Ø NB. HOSE REEL
	HOSE BOX

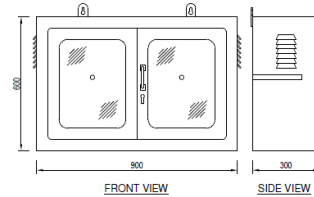

DETAILS OF HOSEBOX FOR YARD HYDRANT

SCALE : N.T.S.

2 HOSEBOX DETAIL  
1 : 125

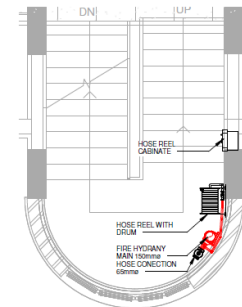

4 FIRE SHAFT AND DETAIL  
1 : 50

PROPOSED CONSTRUCTION OF MARRIED ACCOMMODATION FOR DSC PERSONNAL AND NCs (E).

NOTES:-

- 1 ALL DIMENSIONS ARE IN MM UNLESS OTHERWISEMENTIONED
- 2 ANY DISCREPANCY IF FOUND SHALL BE BROUGHT TO THE NOTICE OF THE PROJECT MANAGEMENT CONSULTANT IMMEDIATELY.
- 3 ALL THE LEVELS INDICATED ARE THE FINISHED FLOOR LEVELS, UNLESS MENTIONED OTHERWISE.
- 4 DRAWINGS ARE NOT TO BE MEASURED, ONLY WRITTEN DIMENSIONS ARE TO BE FOLLOWED.

REV	DATE	DESCRIPTION	SIGNATURE

THIS DOCUMENTS SHOULD NOT BE RELIED ON OR USED IN CIRCUMSTANCES OTHER THAN THOSE FOR WHICH IT WAS ORIGINALLY PREPARED AND FOR WHICH MaRS Planning and Engineering Services Pvt. Ltd. HAS COMMISSIONED MaRS Planning and Engineering Services Pvt. Ltd. ACCEPTS NO RESPONSIBILITY FOR THIS DOCUMENTS TO ANY OTHER THAN THE PERSON TO WHOM IT WAS COMMISSIONED

NAME OF WORK : PROPOSED CONSTRUCTION OF MARRIED ACCOMMODATION FOR DSC PERSONNAL AND NCs (E).


CONSULTANTS : MaRS Planning & Engineering Services Pvt. Ltd.  
601, Summit Building, opp. Iscon Mega Mall, S.G. Highway, AHMEDABAD - 380 015  
Telo Fax: +91-79-26860130  
e-mail: info@marstplanning.com web: www.marstplanning.com

BUILDING NAME : DSC ORs / NCCs Md Accn. G+9 storey, One Block Of 40 Qtrs

TITLE : FIRE PROTECTION RISER DIAGRAM AND DETAIL

DRAWN BY : PDSG	PRJ. NO. : 1182-1/1
DESIGNED BY : BJK	DRG. NO. : GEAC/CHILD/PP- 01
CHECKED BY : KGL	SCALE : N.T.S
APPROVED BY : KGL	DATE : 3/29/2012 11:22:11 AM

# MIG Housing Scheme for Gandhinagar

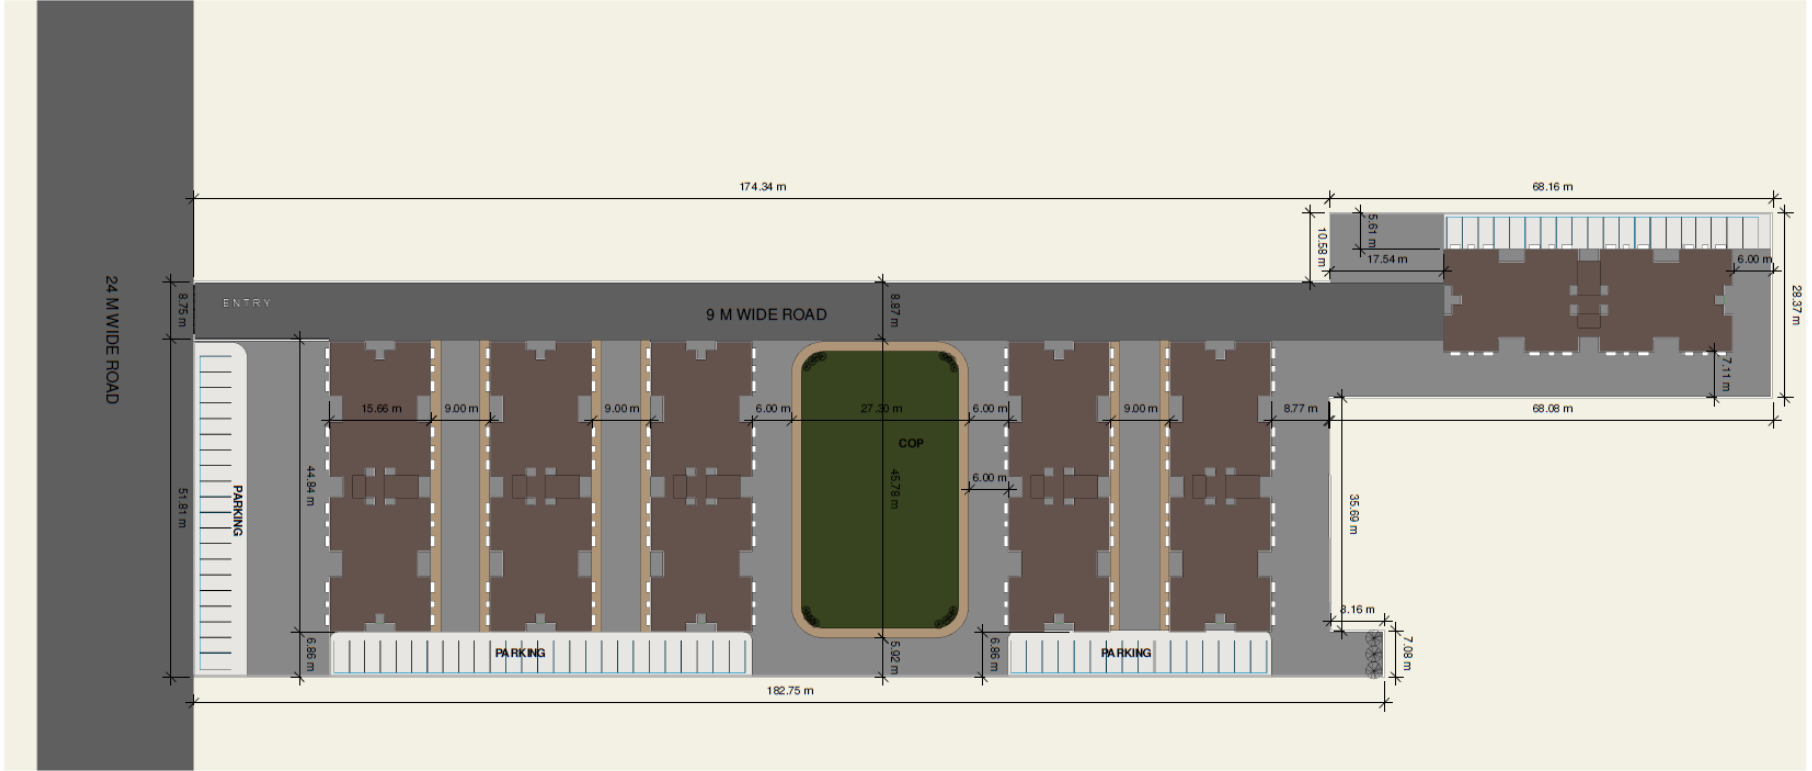

PLOT AREA = 12657.22 SQ. M.  
 TOTAL BUILT UP AREA = 38940 SQ.M.  
 F.S.I. = 3  
 COP AREA = 1250 SQ.M.  
 TOTAL NOS. OF BLOCK = 6  
 NO. OF FLOOR PER BLOCK = G+10  
 NO. OF DUS PER FLOOR = 8  
 TOTAL NO. OF DUS = 480

REV	DATE	DESCRIPTION	SCALE

PROJECT : MIG HOUSING AT KUDASAN,  
 GANDHINAGAR  
 CLIENT : GUDA

CONSULTANT : Mars Planning & Engineering Services Pvt. Ltd.  
 4th FLOOR, 3RD CROSSROAD,  
 AHMEDABAD - 380015  
 Ph: 9879230507  
 Email: info@marsplanning.com, www.marsplanning.com

DRAWN BY :	HECK NO. :
CHECKED BY :	SCALE :
APPROVED BY :	DATE :









# EWS Affordable Housing Scheme for Jamnagar



Jamnagar Area Development Authority  
Dr. Hedgewar Commercial Complex ,Sat  
Rasta Circle, Jamnagar

Project Design – Site 3D for EWS



# Project Design – Single Block 3D for EWS



# Project Design – Unit & Floor 3D for EWS

